


FIGURE 12 - 5

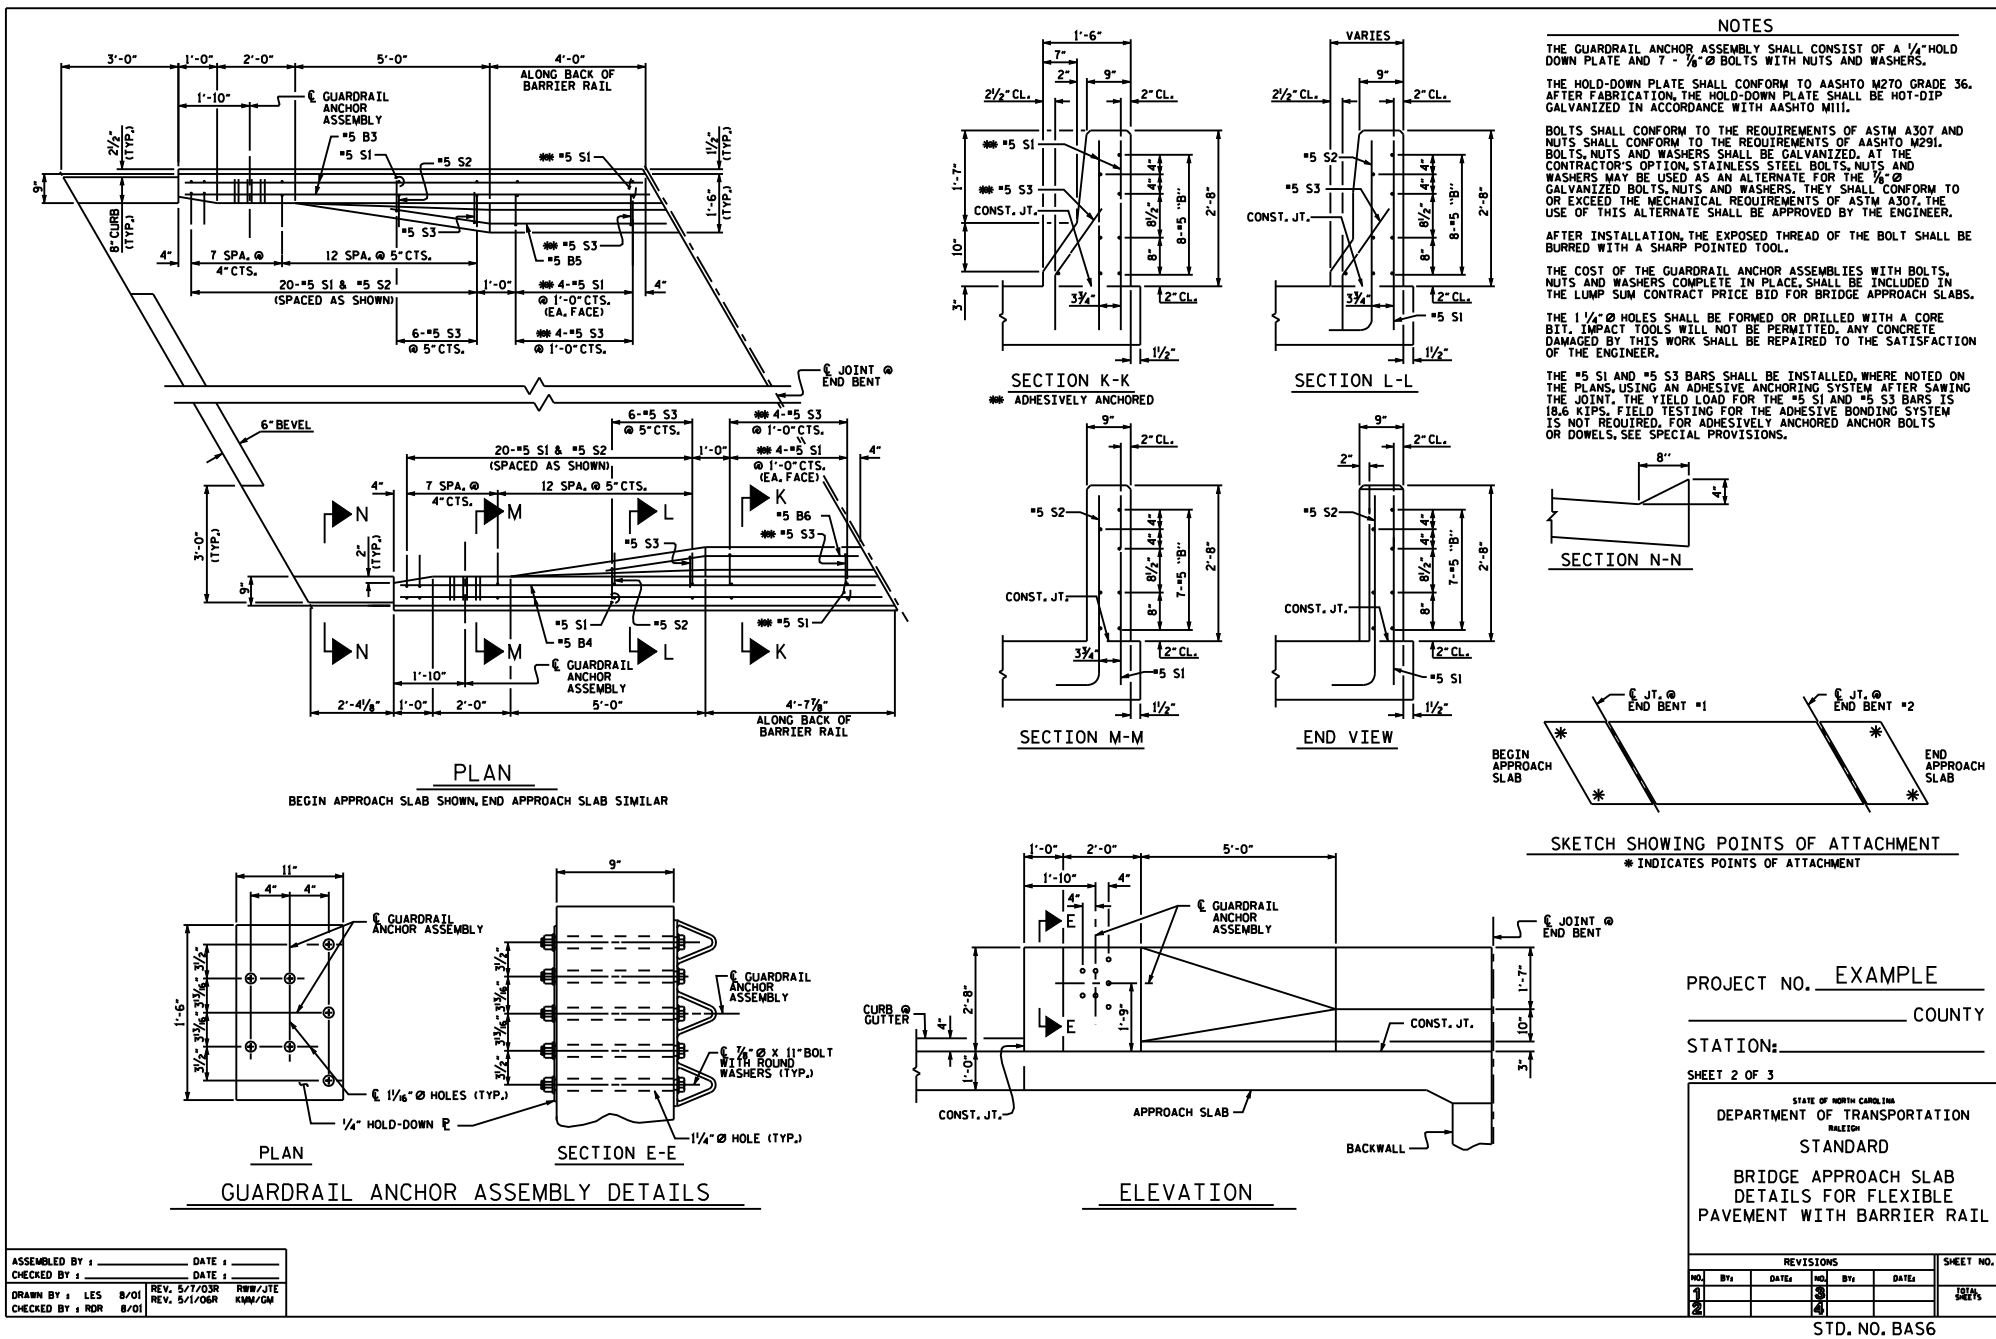

PLAN

BEGIN APPROACH SLAB SHOWN,
END APPROACH SLAB SIMILAR

SECTION E-E

SECTION K-K
ADHESIVELY ANCHORED

SECTION L-L

SECTION M-M

SECTION N-N

END VIEW

SKETCH SHOWING POINTS OF ATTACHMENT
* INDICATES POINTS OF ATTACHMENT

ELEVATION

GUARDRAIL ANCHOR ASSEMBLY DETAILS

PROJECT NO. EXAMPLE
COUNTY
STATION
SHEET 2 OF 3

STATE OF NORTH CAROLINA
DEPARTMENT OF TRANSPORTATION
RALEIGH

STANDARD
BRIDGE APPROACH SLAB
DETAILS FOR FLEXIBLE
PAVEMENT WITH BARRIER RAIL

REVISIONS						SHEET NO.
NO.	BY	DATE	NO.	BY	DATE	
1			3			100%
2			4			

ASSEMBLED BY: DATE:
CHECKED BY: DATE:
DRAWN BY: RWW 8/01 REV. 5/7/03R RWW/JTE
CHECKED BY: LES 8/01 REV. 5/1/06R KWA/GM

REVISIONS						SHEET NO.
NO.	BY:	DATE:	NO.	BY:	DATE:	
1			3			TOTAL SHEETS
2			4			